

NORTHERN
EDGE

PRELIM

DATE:




CEDAR KNOLL LOG HOMES

1486 MILITARY TURNPIKE PLATTSBURGH, NY 12901 (518) 553-3880 (800) 944-2106 WWW.CEDARKNOULLOGLHOMES.COM
Copyright © Cedar Knoll Log Homes. All rights reserved. No part of this publication may be reproduced, stored in a retrieval system, or transmitted, in any form or by any means, electronic, mechanical, photocopying, recording, or by any information storage and retrieval system, without prior written consent from Cedar Knoll Log Homes. Cedar Knoll Log Homes is not responsible for any errors or omissions in this publication. Cedar Knoll Log Homes is not responsible for any damages or injuries resulting from the use of this publication. Cedar Knoll Log Homes is not responsible for any changes made to this publication after the date of publication. Cedar Knoll Log Homes is not responsible for any discrepancies between the published specifications and drawings. Material specifications will take precedence.


Render




Exterior Elevation Front

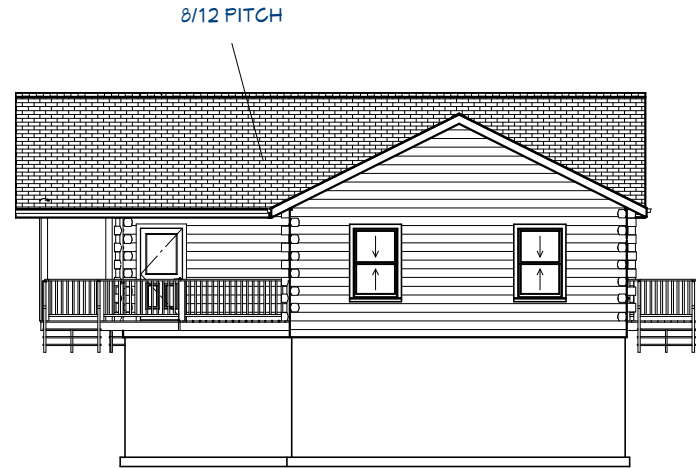

Exterior Elevation Right

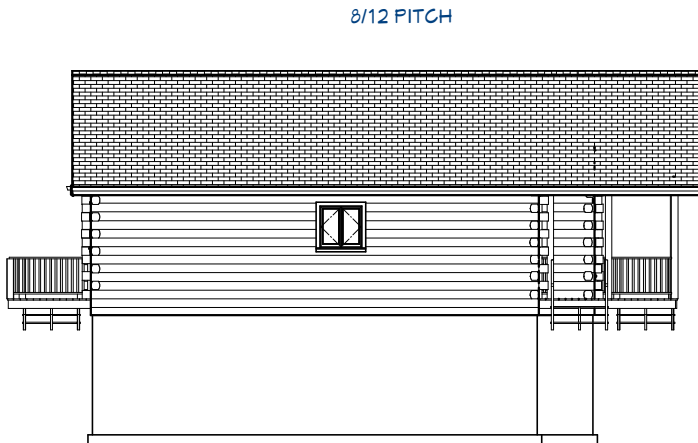

Exterior Elevation Left

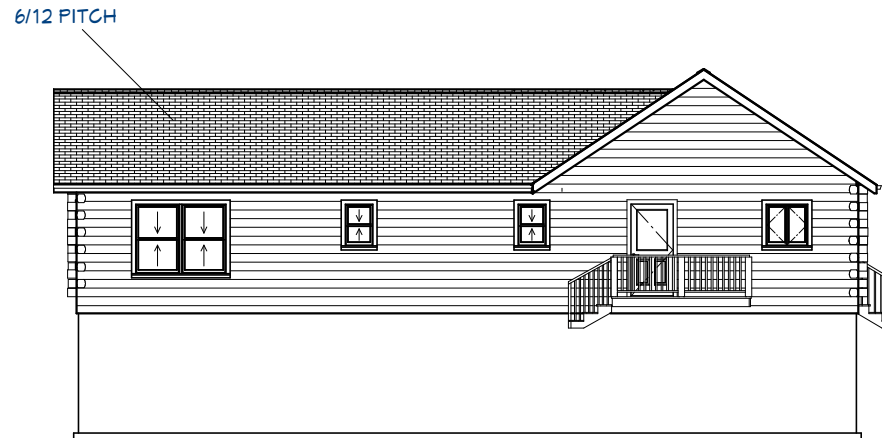

Exterior Elevation Back

NORTHERN
EDGE

PRELIM

DATE:

CEDAR KNOLL LOG HOMES

1486 MILITARY TURNPIKE PLATTSBURGH, NY 12901 (518) 553-3880 (800) 944-2106 WWW.CEDARKNOLLLOGHOMES.COM

Cedar Knoll Log Homes, Inc. is a log home manufacturer and is not responsible for the construction of any structure other than a CKLH structure, without prior written consent from CKLH. CKLH will be in violation of U.S. Copyright law and is strictly prohibited. It is recommended that CKLH designs and drawings are based on the use of CKLH supplied and specified materials. Any changes made on them after printing are made will be done at the owner's and/or builder's expense and responsibility. The contractor shall verify all dimensions in the enclosed specifications and drawings, material specifications will take precedence. In case of any discrepancy between material specifications and drawings, material specifications will take precedence.

ELEVATIONS

NORTHERN
EDGE


PRELIM

DATE:

CEDAR KNOLL LOG HOMES

1486 MILITARY TURNPIKE PLATTSBURGH, NY 12901 (518) 553-3880 (800) 944-1106 WWW.CEDARKNOLLLOGHOMES.COM
This floor plan is a preliminary drawing and is not to be used for construction. It is provided as a guide only. The actual construction of the structure will be in accordance with the final engineering drawings and specifications. Any changes made to this plan after printing are made at the owner's expense and responsibility. The contractor shall verify all dimensions in the enclosed specifications and drawings. Material specifications will take precedence.

FLOOR PLAN

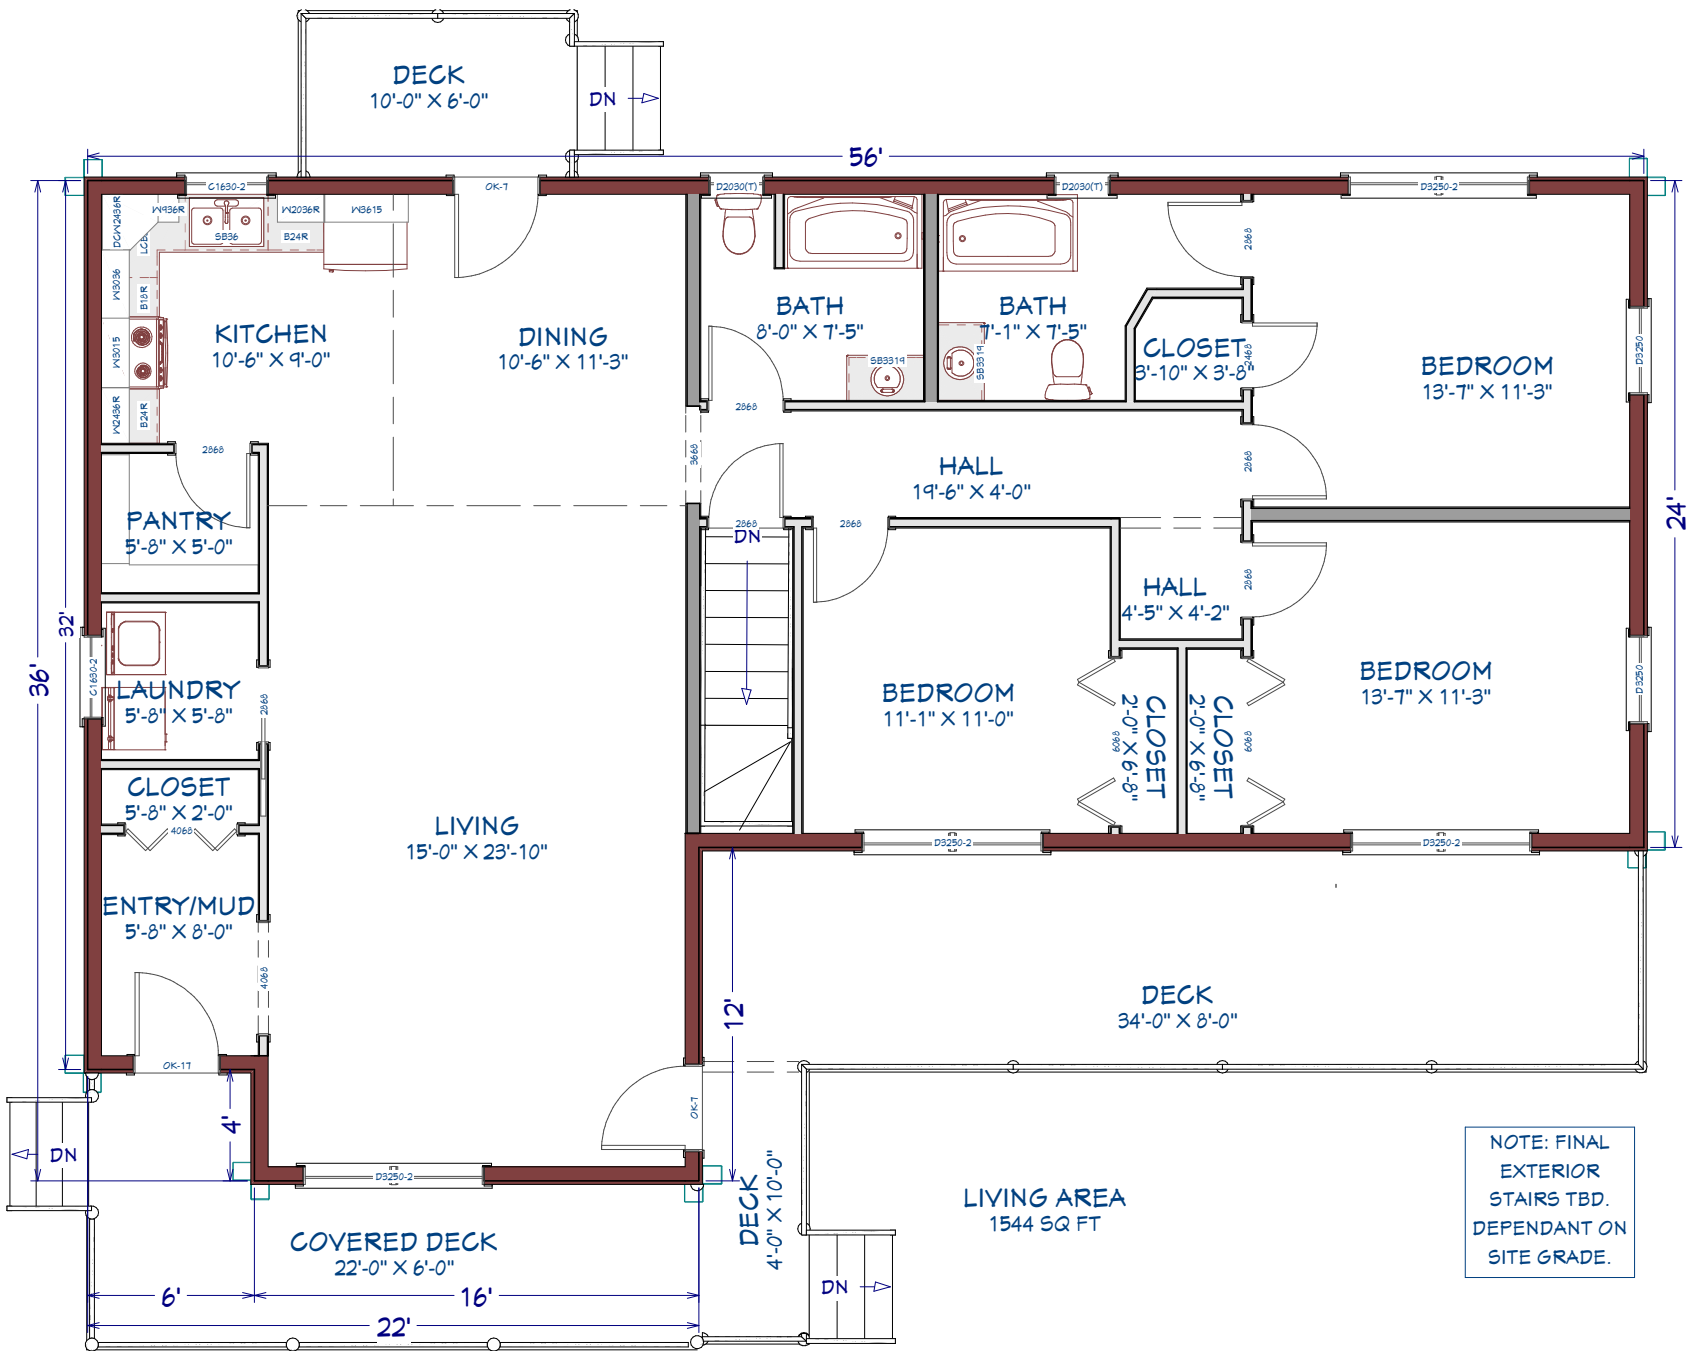

NOTE: FINAL
EXTERIOR
STAIRS TBD.
DEPENDANT ON
SITE GRADE.

NORTHERN
EDGE


PRELIM

DATE:

CEDAR KNOLL LOG HOMES

1486 MILITARY TURNPIKE PLATTSBURGH, NY 12901 (518) 553-3380 (800) 944-2106 WWW.CEDARKNOLLLOGHOMES.COM
Cedar Knoll Log Homes, Inc. is a U.S. Copyright law and is strictly prohibited. It is understood that CKLH designs and drawings are based on the use of CKLH supplied and specified materials and are not to be used for any other purpose without the express written consent of CKLH. CKLH will be in no way responsible for any errors or omissions in these drawings. The contractor shall verify all dimensions in the enclosed specifications and drawings, material specifications will take precedence.

FOUNDATION

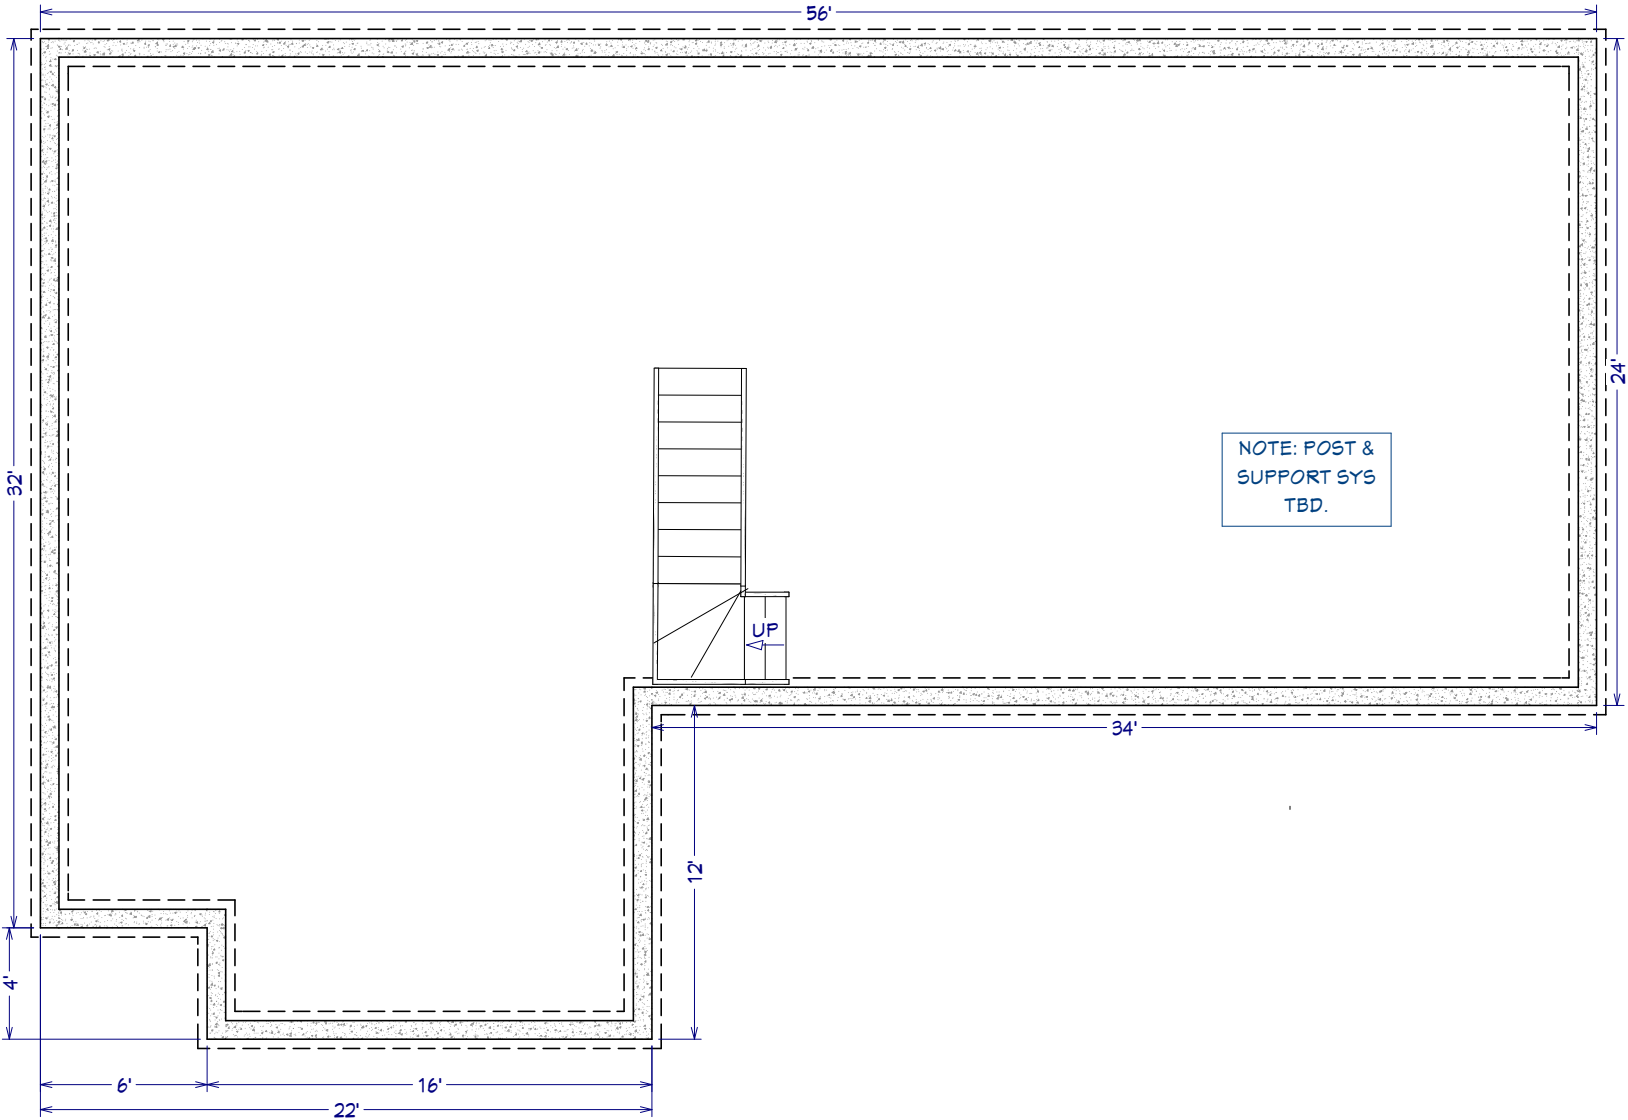

LIVING AREA
1584 SQ FT